


# 舞台幕関係

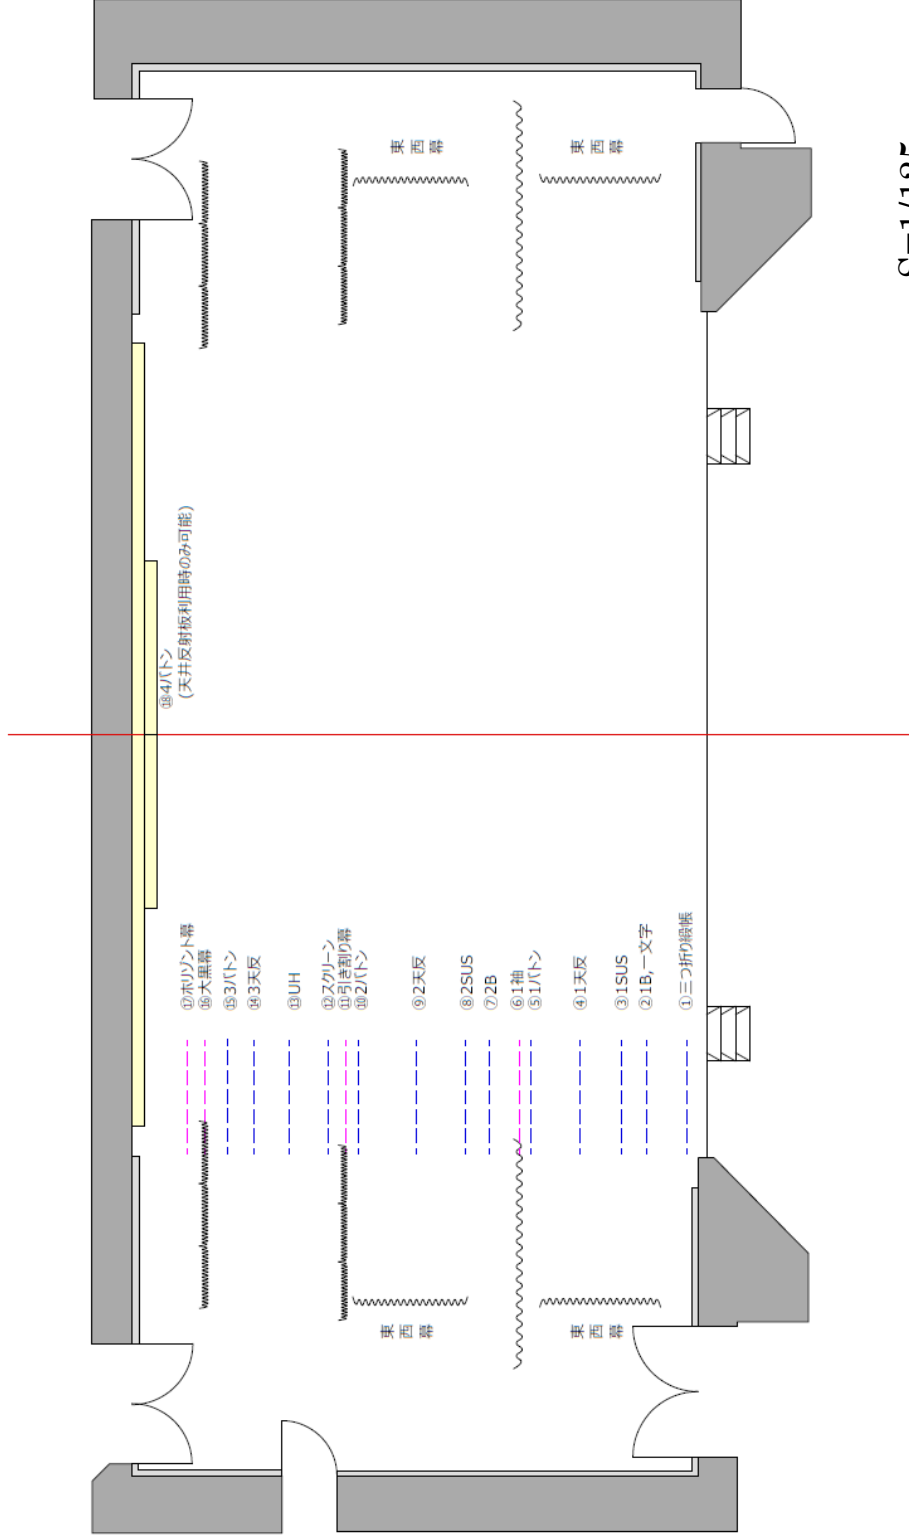

S=1/125