


# 舞台図面

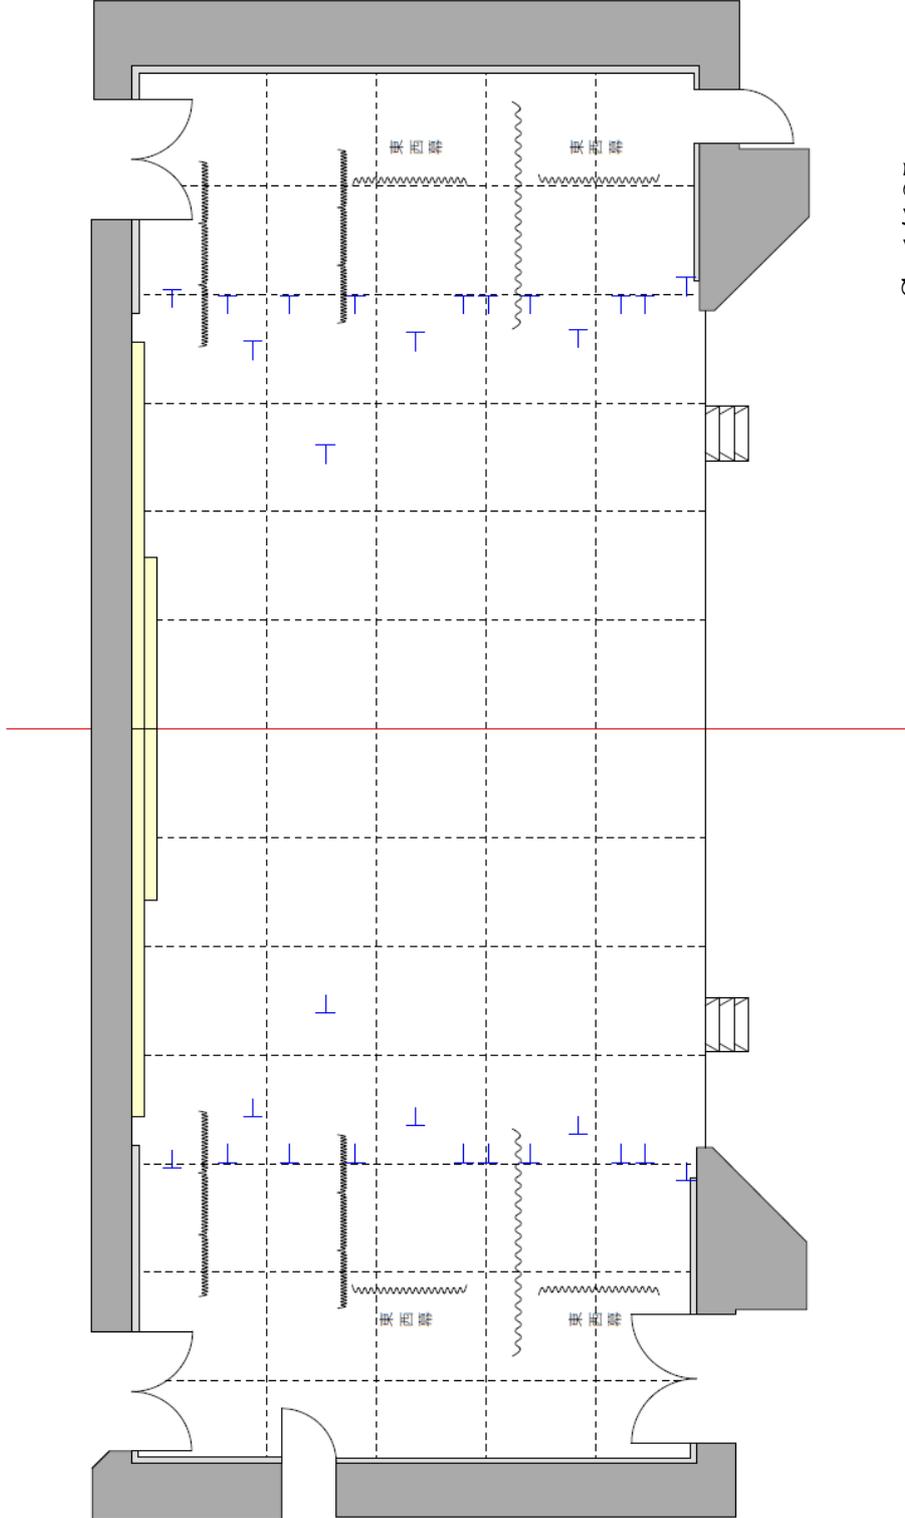

S=1/125